


12/22/2011 11:38:13 AM O:\1123 Sls Peter & Paul Church Renovation\1123 STS P&P DD revised 112011.rvt

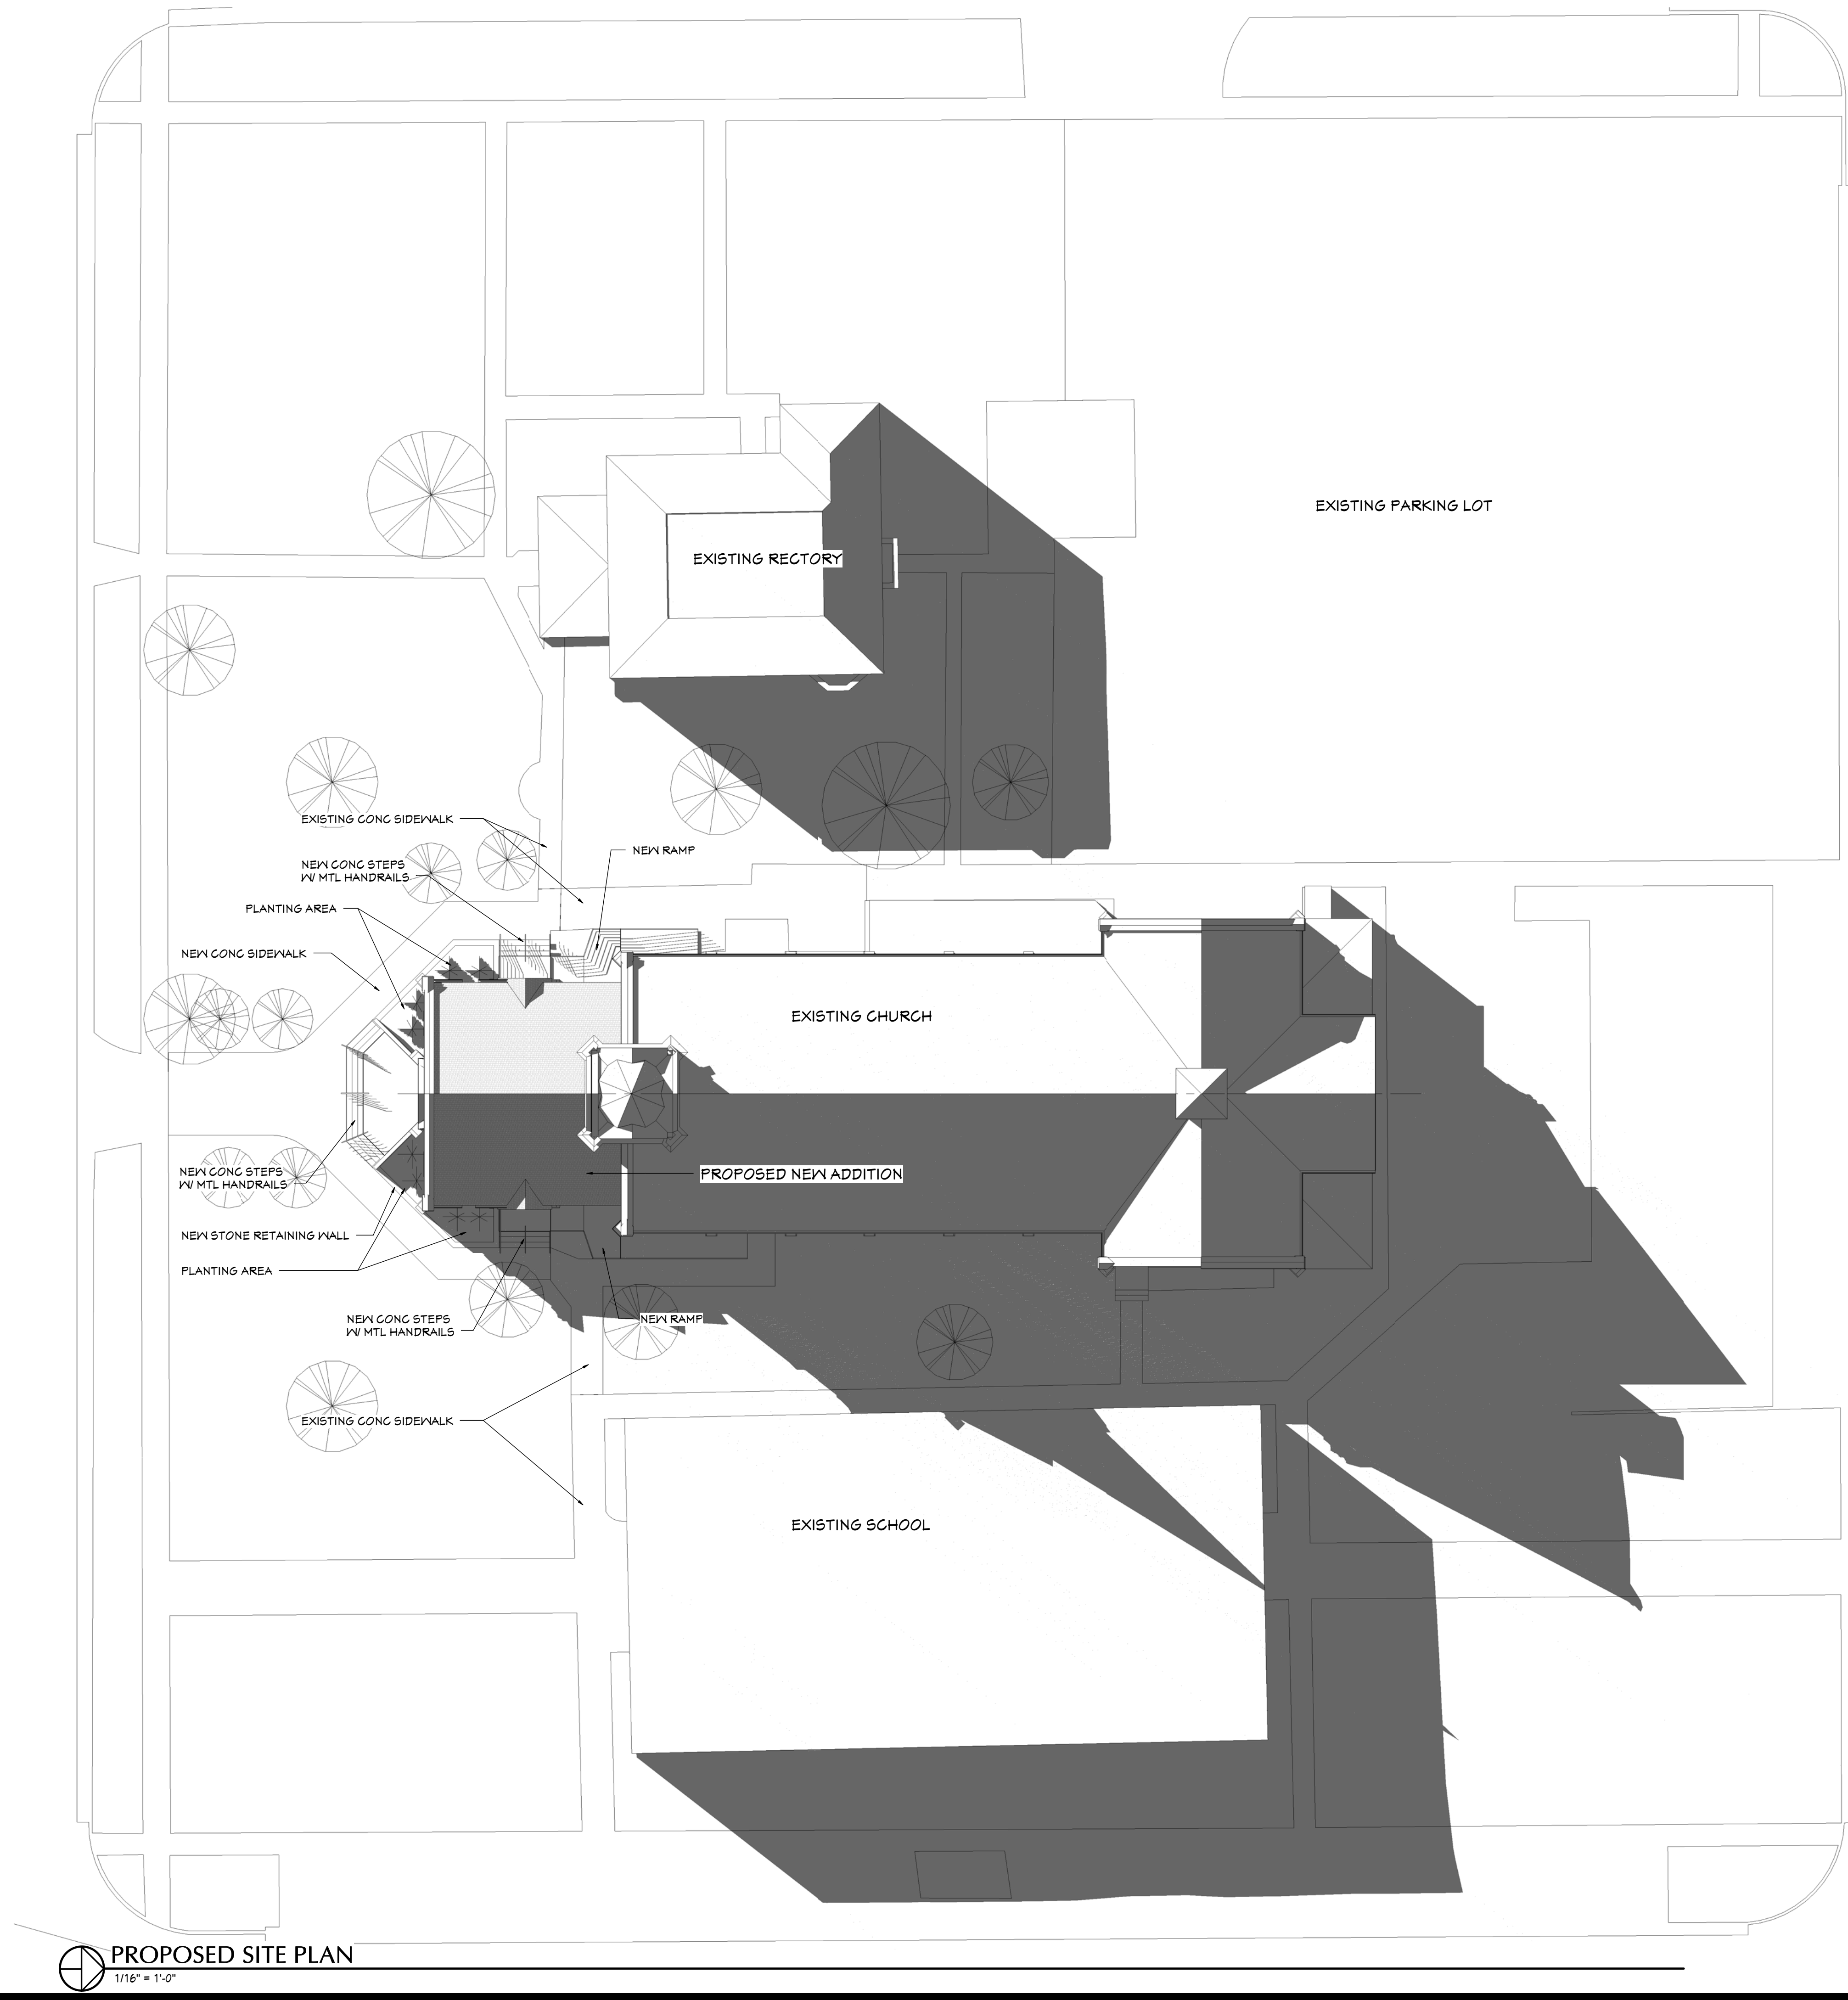


PROPOSED SITE PLAN
 1/16" = 1'-0"

EMIG and ASSOCIATES
 Architects

Post Office Box 1724 Phone: 620-343-9180
 Emporia, Kansas 66801 Fax: 620-343-9193

SAINTS PETER & PAUL PARISH
 CHURCH REMODEL

KANSAS

SENECA

PROPOSED SITE PLAN

Job #	1123
Date	OCT 11
Rev.	12/02/11
Drawn	F.J.H.

DD1
of
5