


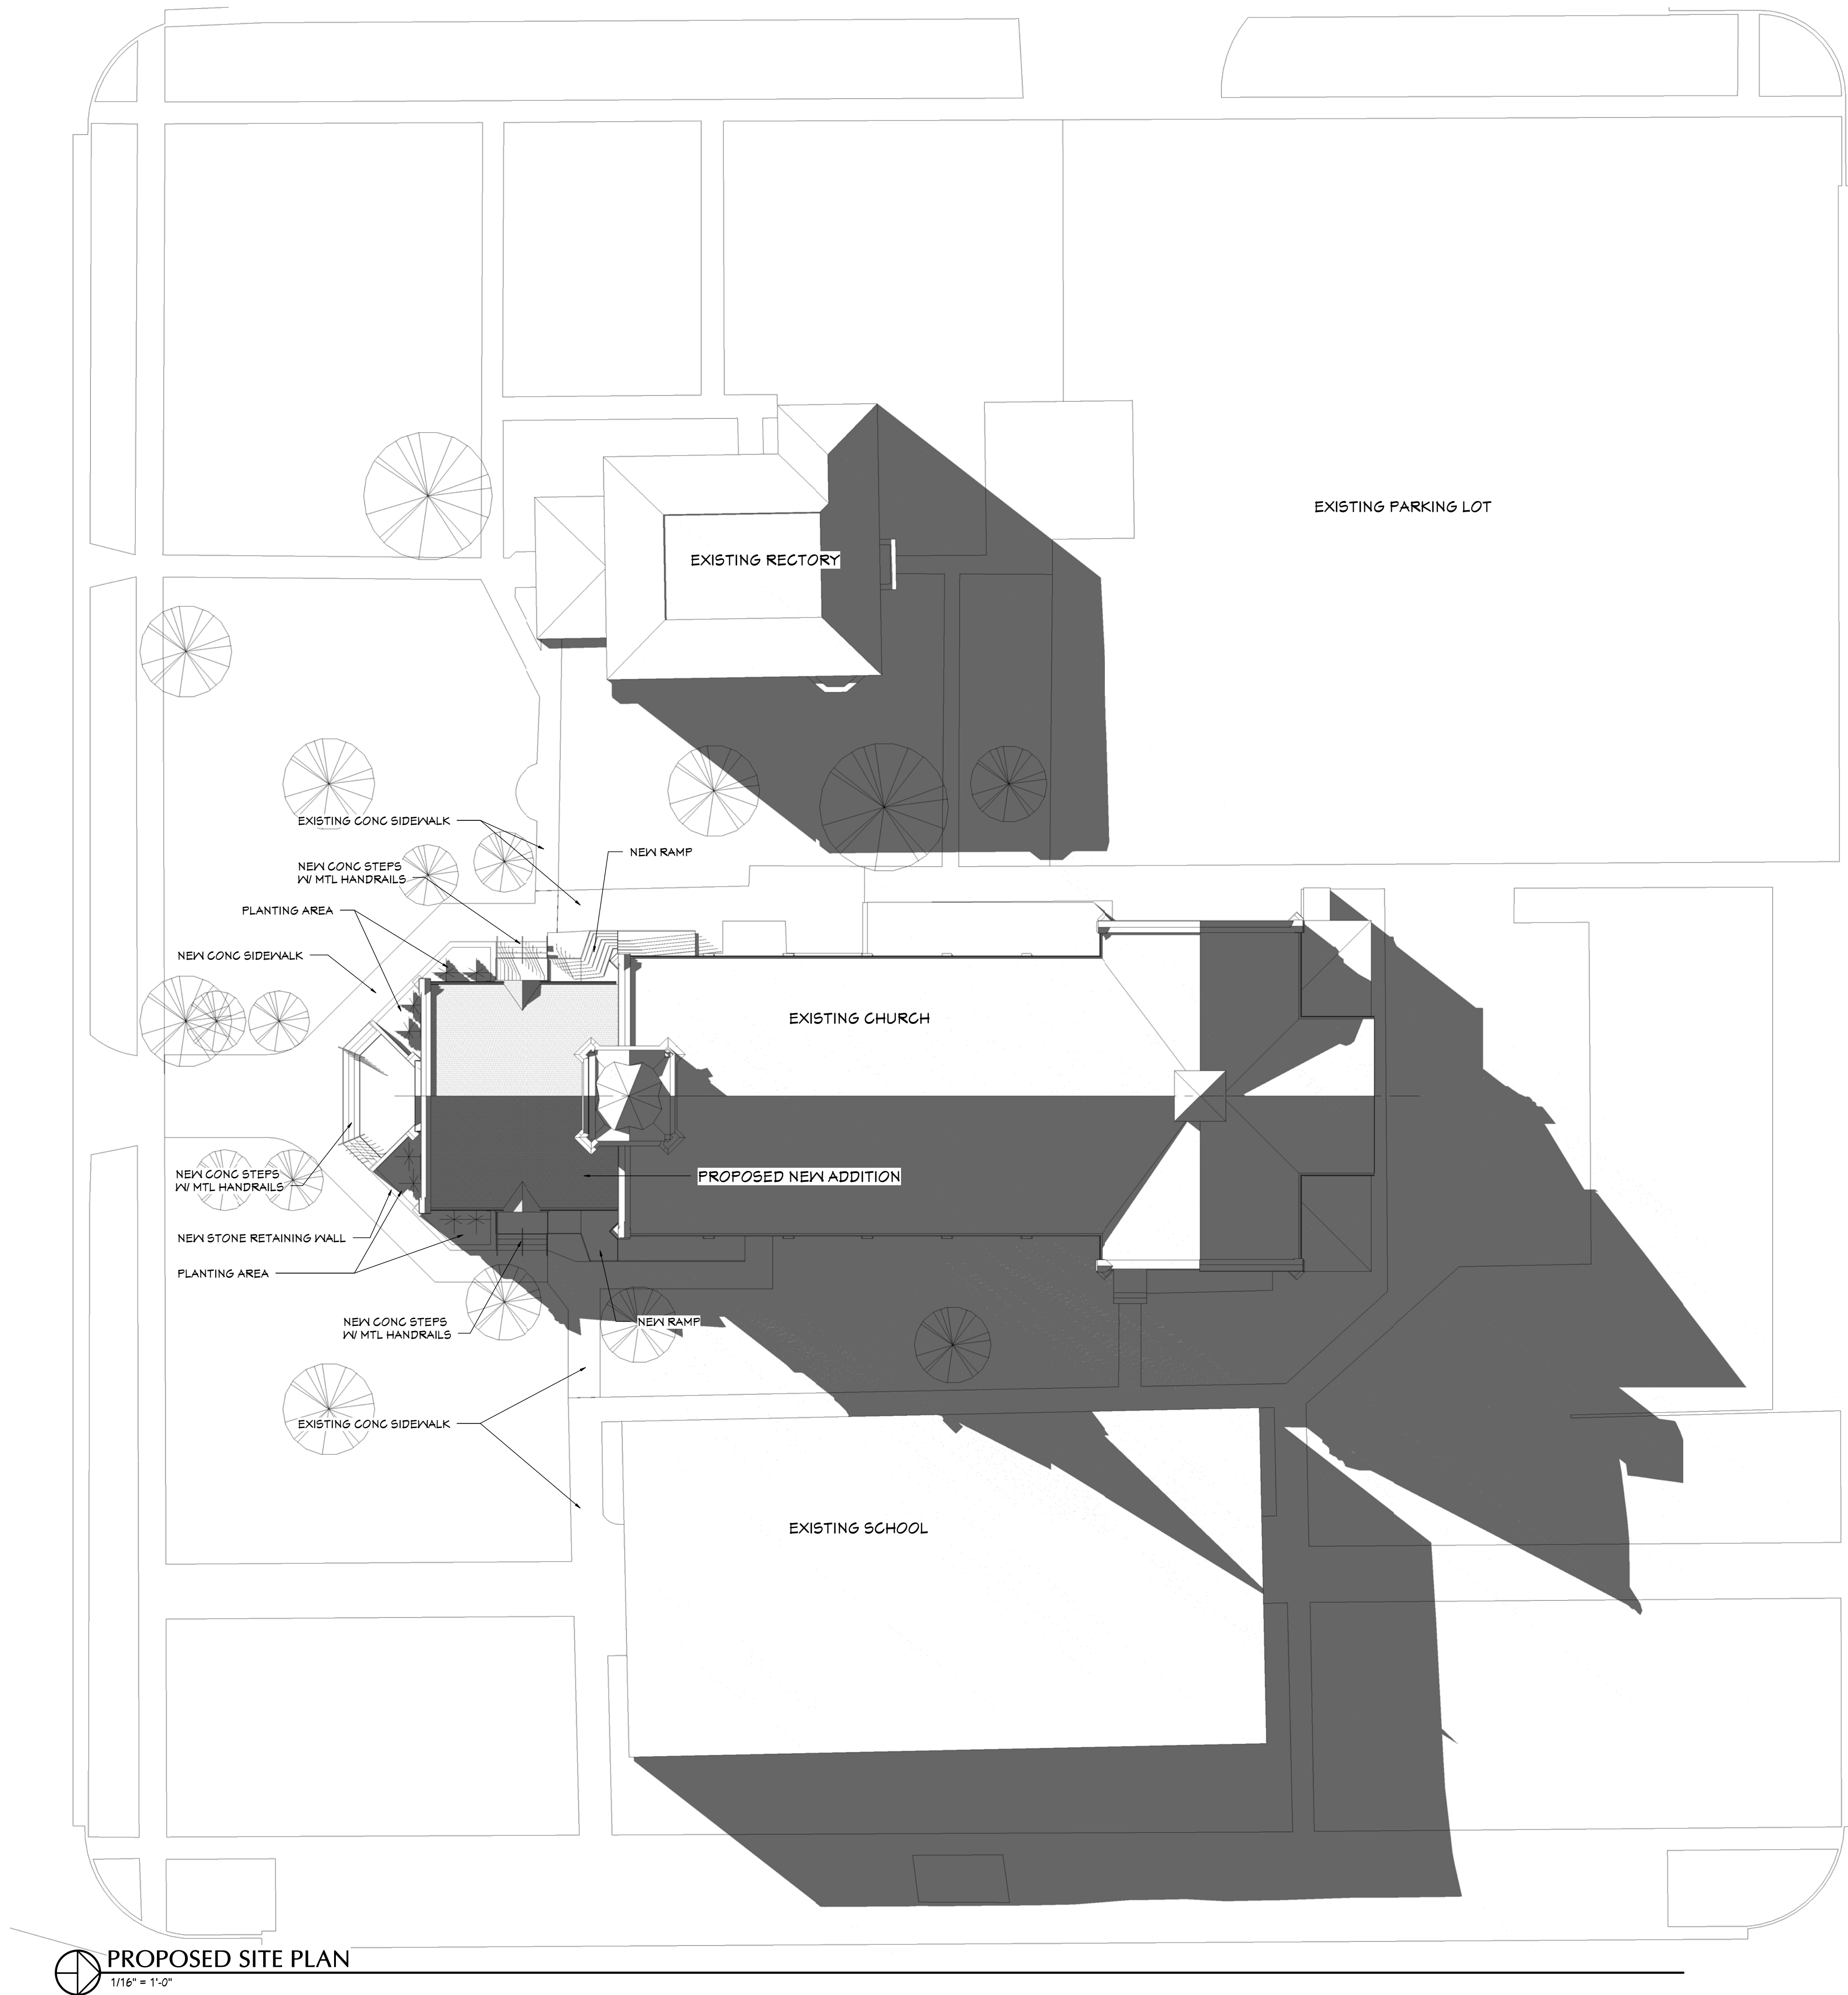

EMIG and ASSOCIATES
A r c h i t e c t s

Post Office Box 1724 Phone: 620-343-9180
Emporia, Kansas 66801 Fax: 620-343-9193

SAINTS PETER & PAUL PARISH
CHURCH REMODEL

KANSAS


SENECA


PROPOSED SITE PLAN


Job #	1123
Date	OCT 11
Rev.	12/02/11
Drawn	P.JH


DD1
of
5

12/22/2011 4:43:41 PM O:\1123 Sts Peter & Paul Church Renovation\1123 STS P&P DD revised 1123LL.rvt

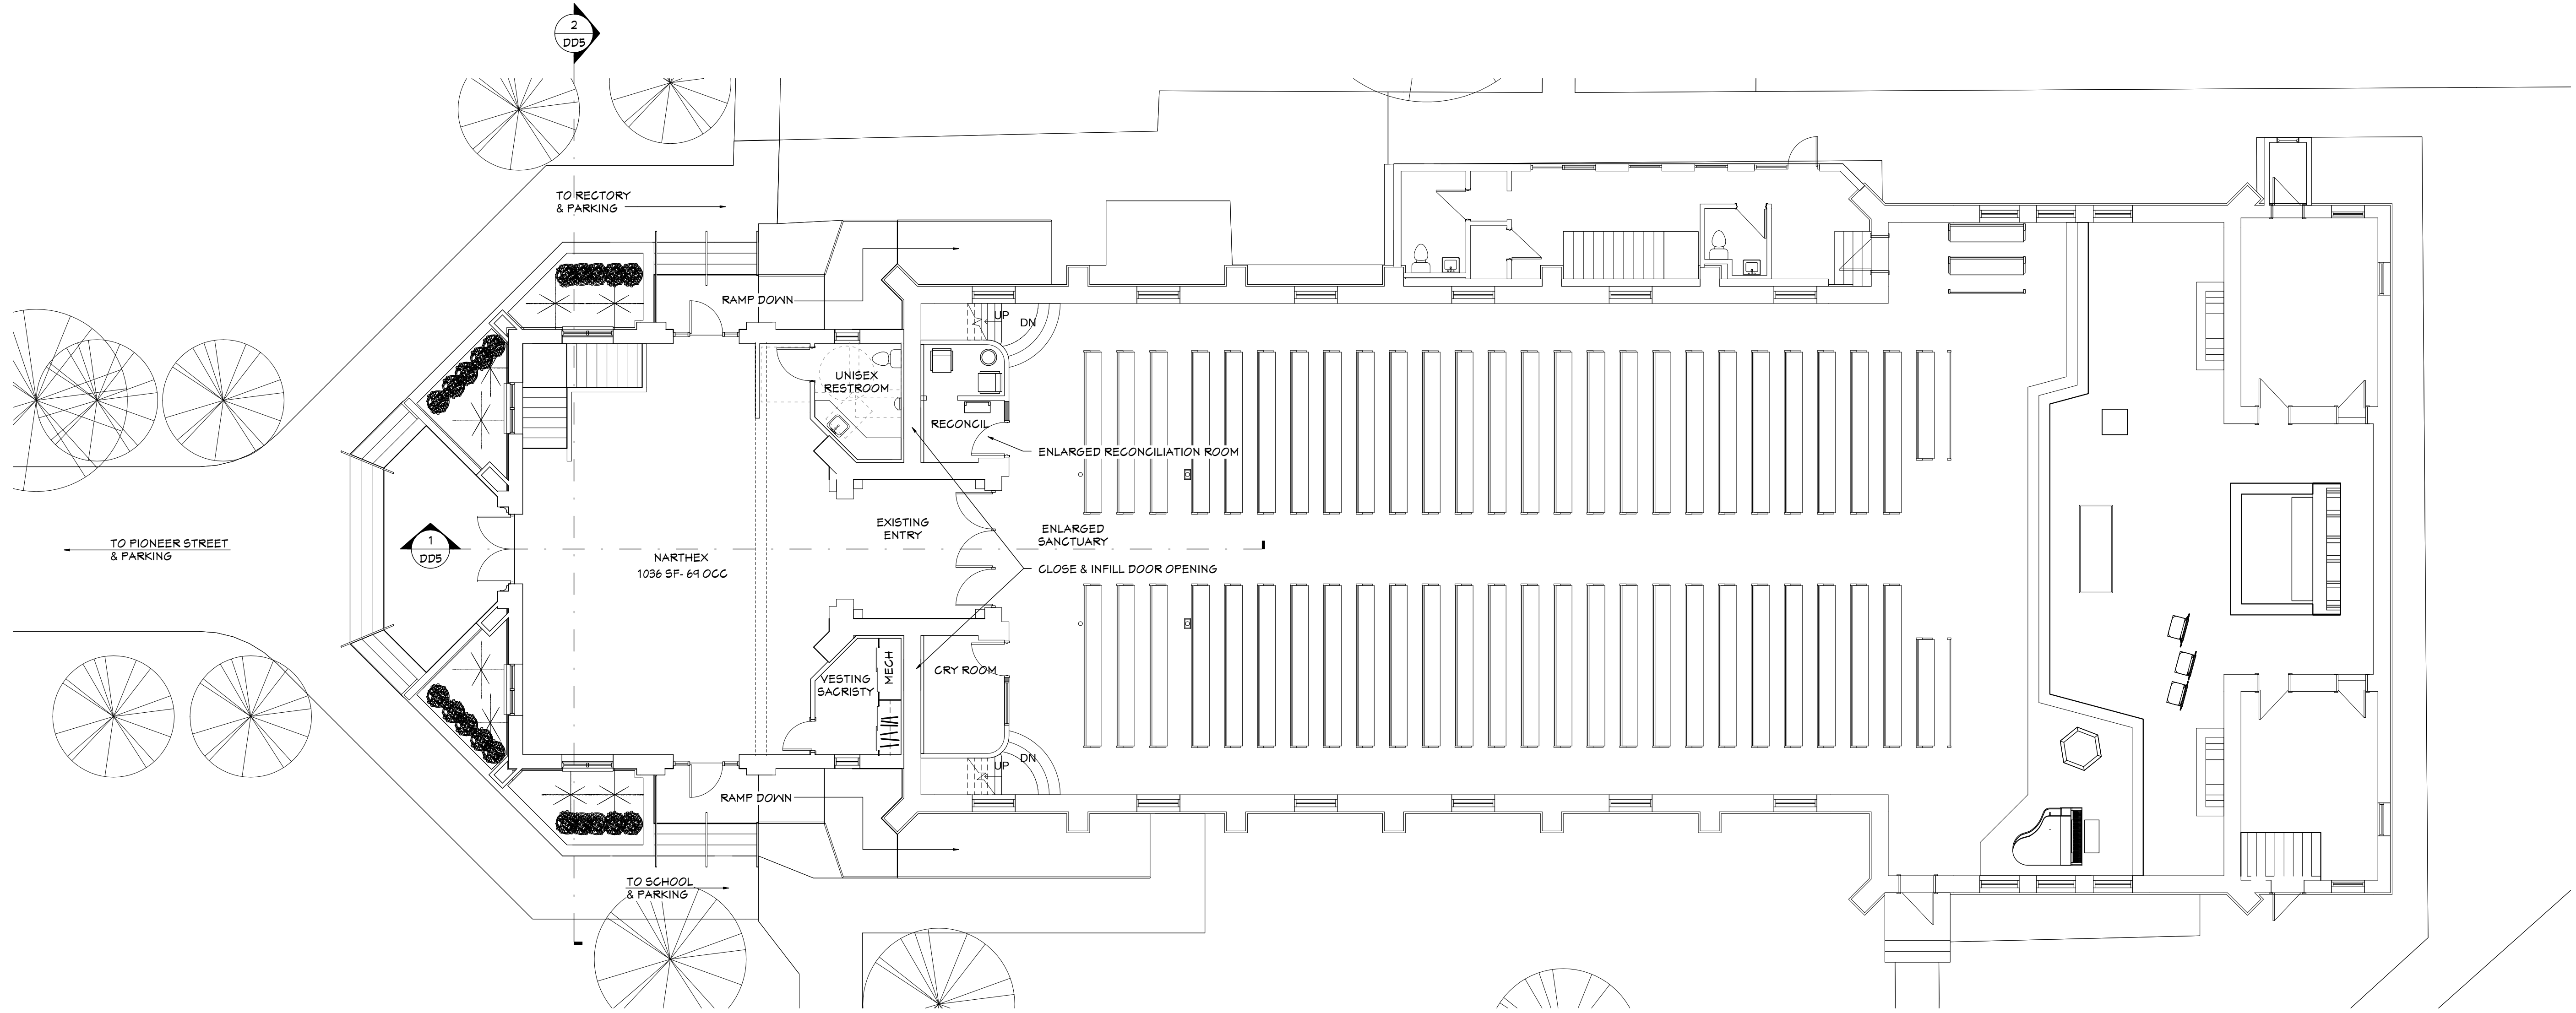

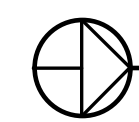 PROPOSED FIRST FLOOR PLAN
1/8" = 1'-0"

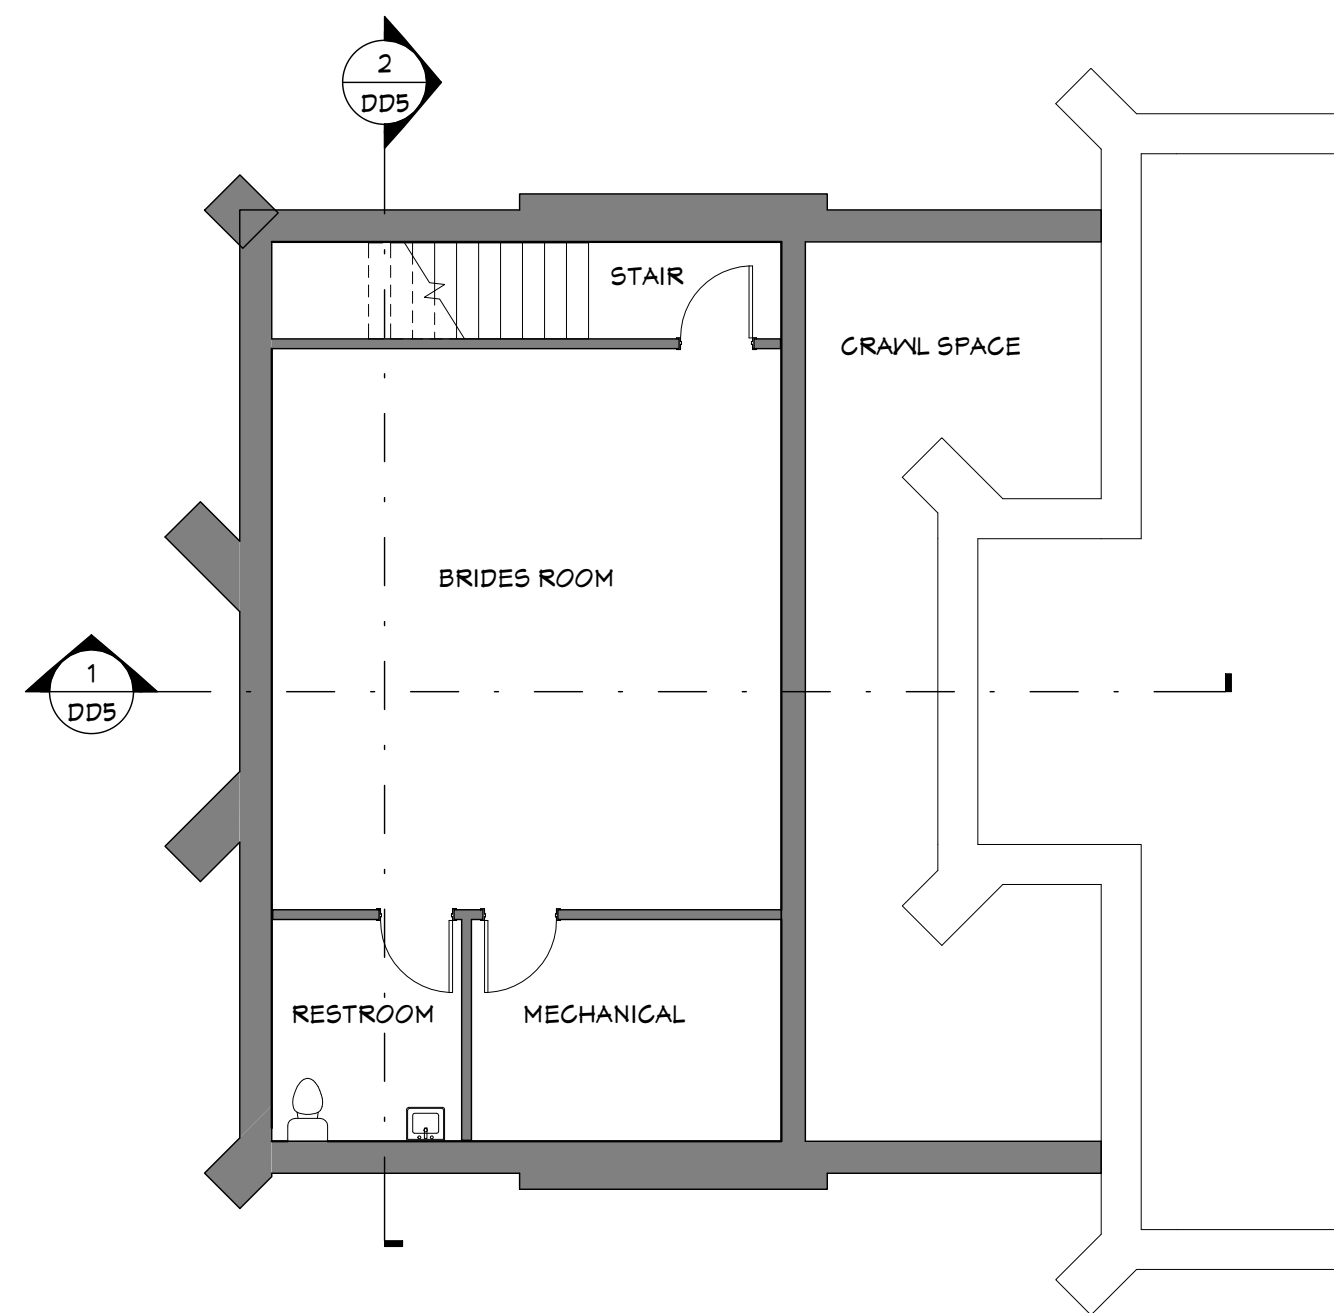

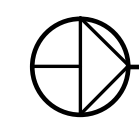 NARTHEX BASEMENT
1/8" = 1'-0"

SAINTS PETER & PAUL PARISH
CHURCH REMODEL

EMIG and ASSOCIATES
A r c h i t e c t s

SENECA


KANSAS

Post Office Box 1724 Phone: 620-343-9180
Emporia, Kansas 66801 Fax: 620-343-9193

PROPOSED FLOOR PLAN

Job #	1123
Date	OCT 11
Rev.	12/02/11
Drawn	P.J.H.

DD2
of
5

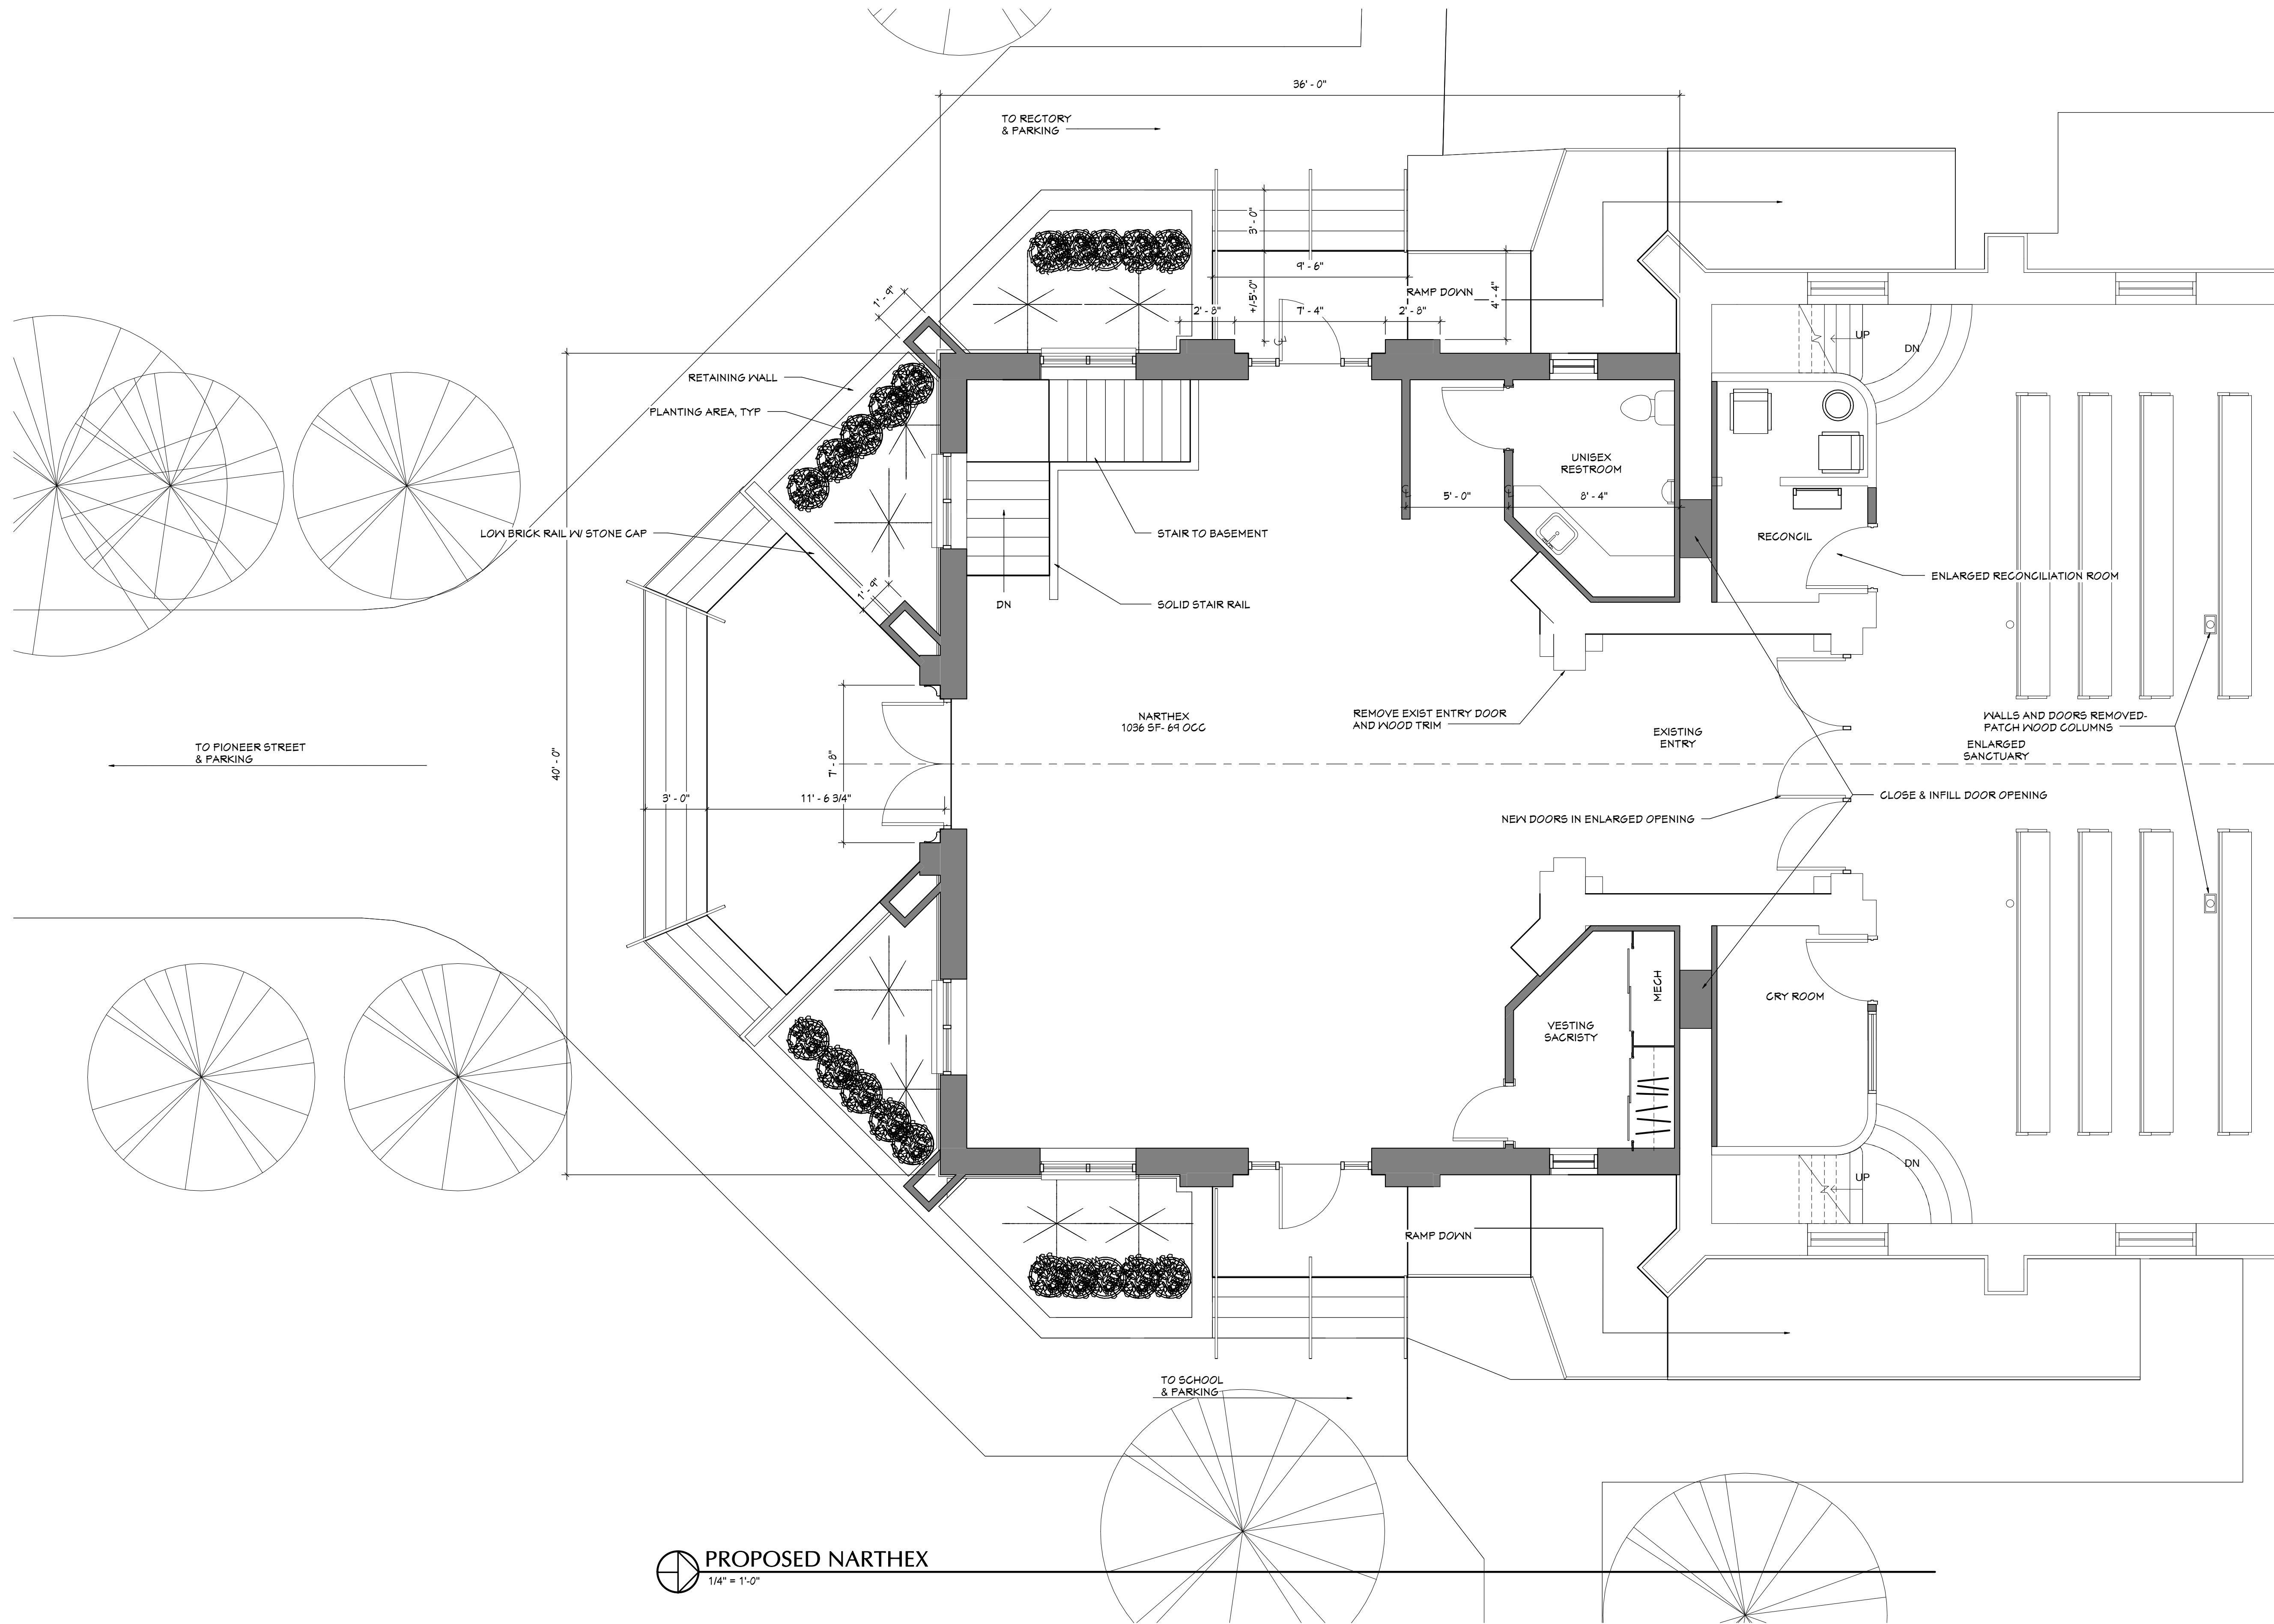


 **PROPOSED NARTHEX**
1/4" = 1'-0"



1 SOUTH ELEVATION



2 EAST ELEVATION

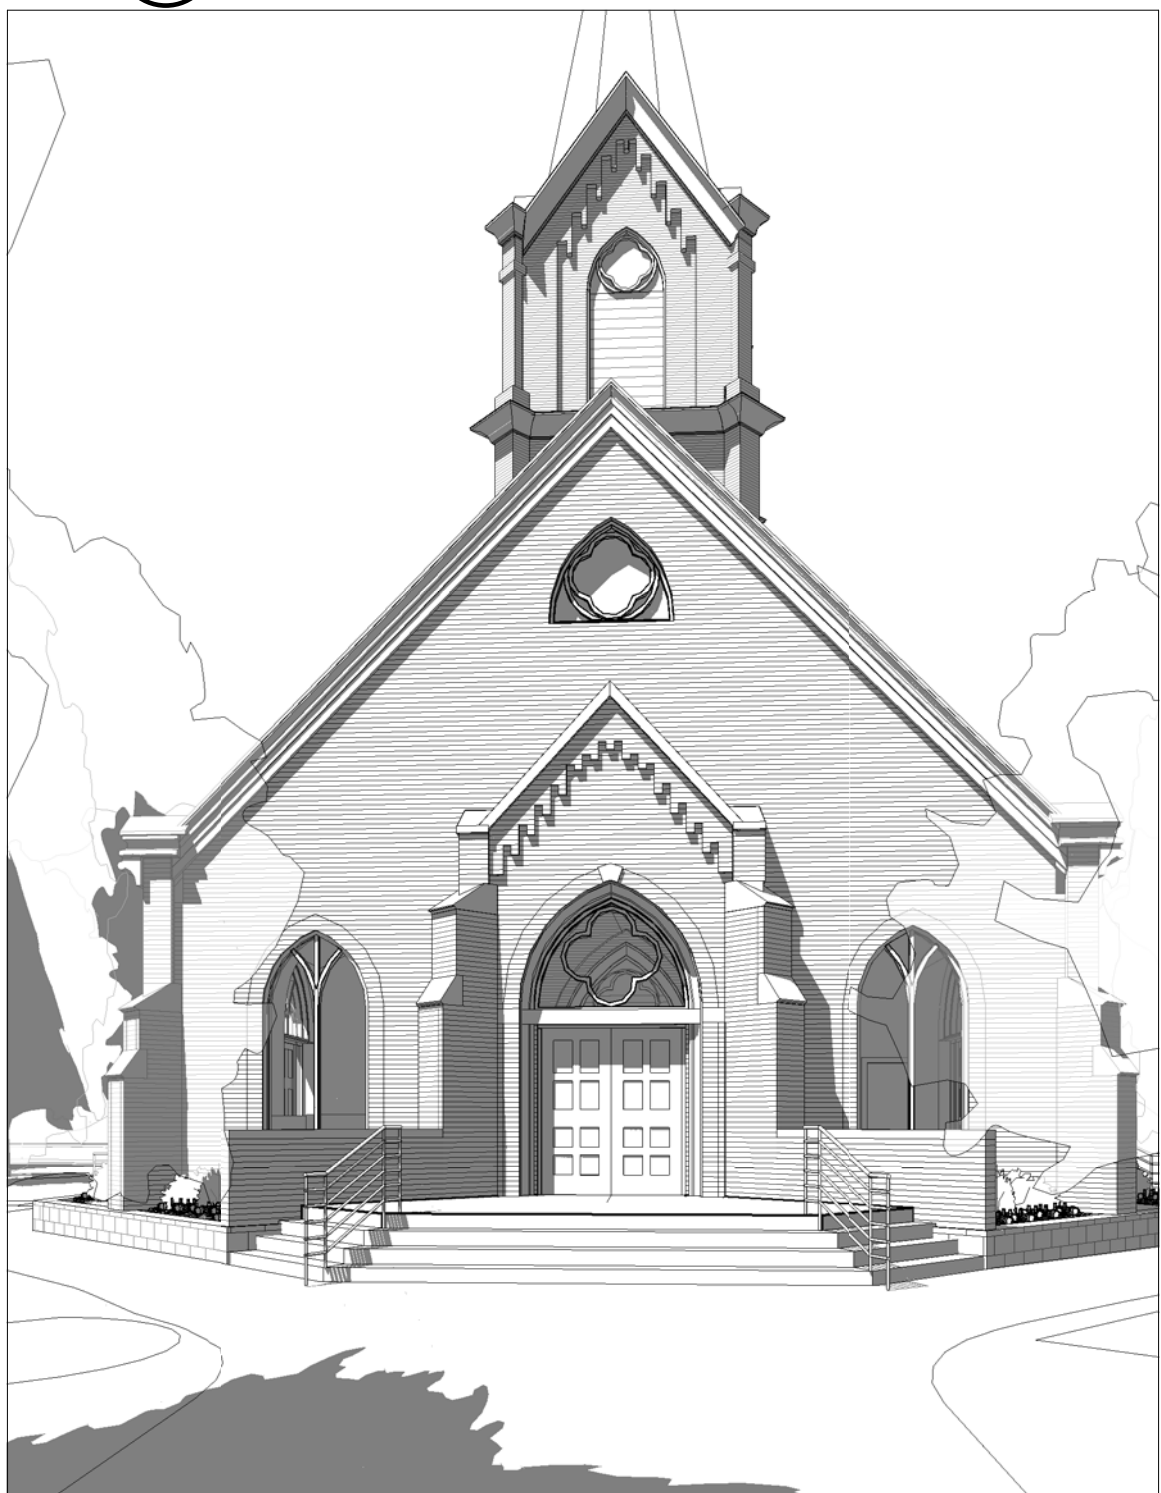

3 FRONT WALK PERSPECTIVE



4 SOUTHEAST AERIAL



5 WEST ENTRY FROM RECTORY



6 SOUTHWEST CORNER OF BLOCK

EMIG and ASSOCIATES
A r c h i t e c t s

Post Office Box 1724 Phone: 620-343-9180
Emporia, Kansas 66801 Fax: 620-343-9193

KANSAS

SAINTS PETER & PAUL PARISH
CHURCH REMODEL


SENECA

PROPOSED ELEVATIONS


Job # 1123
Date OCT 11
Rev. 12/02/11
Drawn P.J.H.

DD4
of
5

12/22/2011 4:44:40 PM O:\1123 Sts Peter & Paul Church Renovation\1123 STS P&P DD revised 112311.rvt

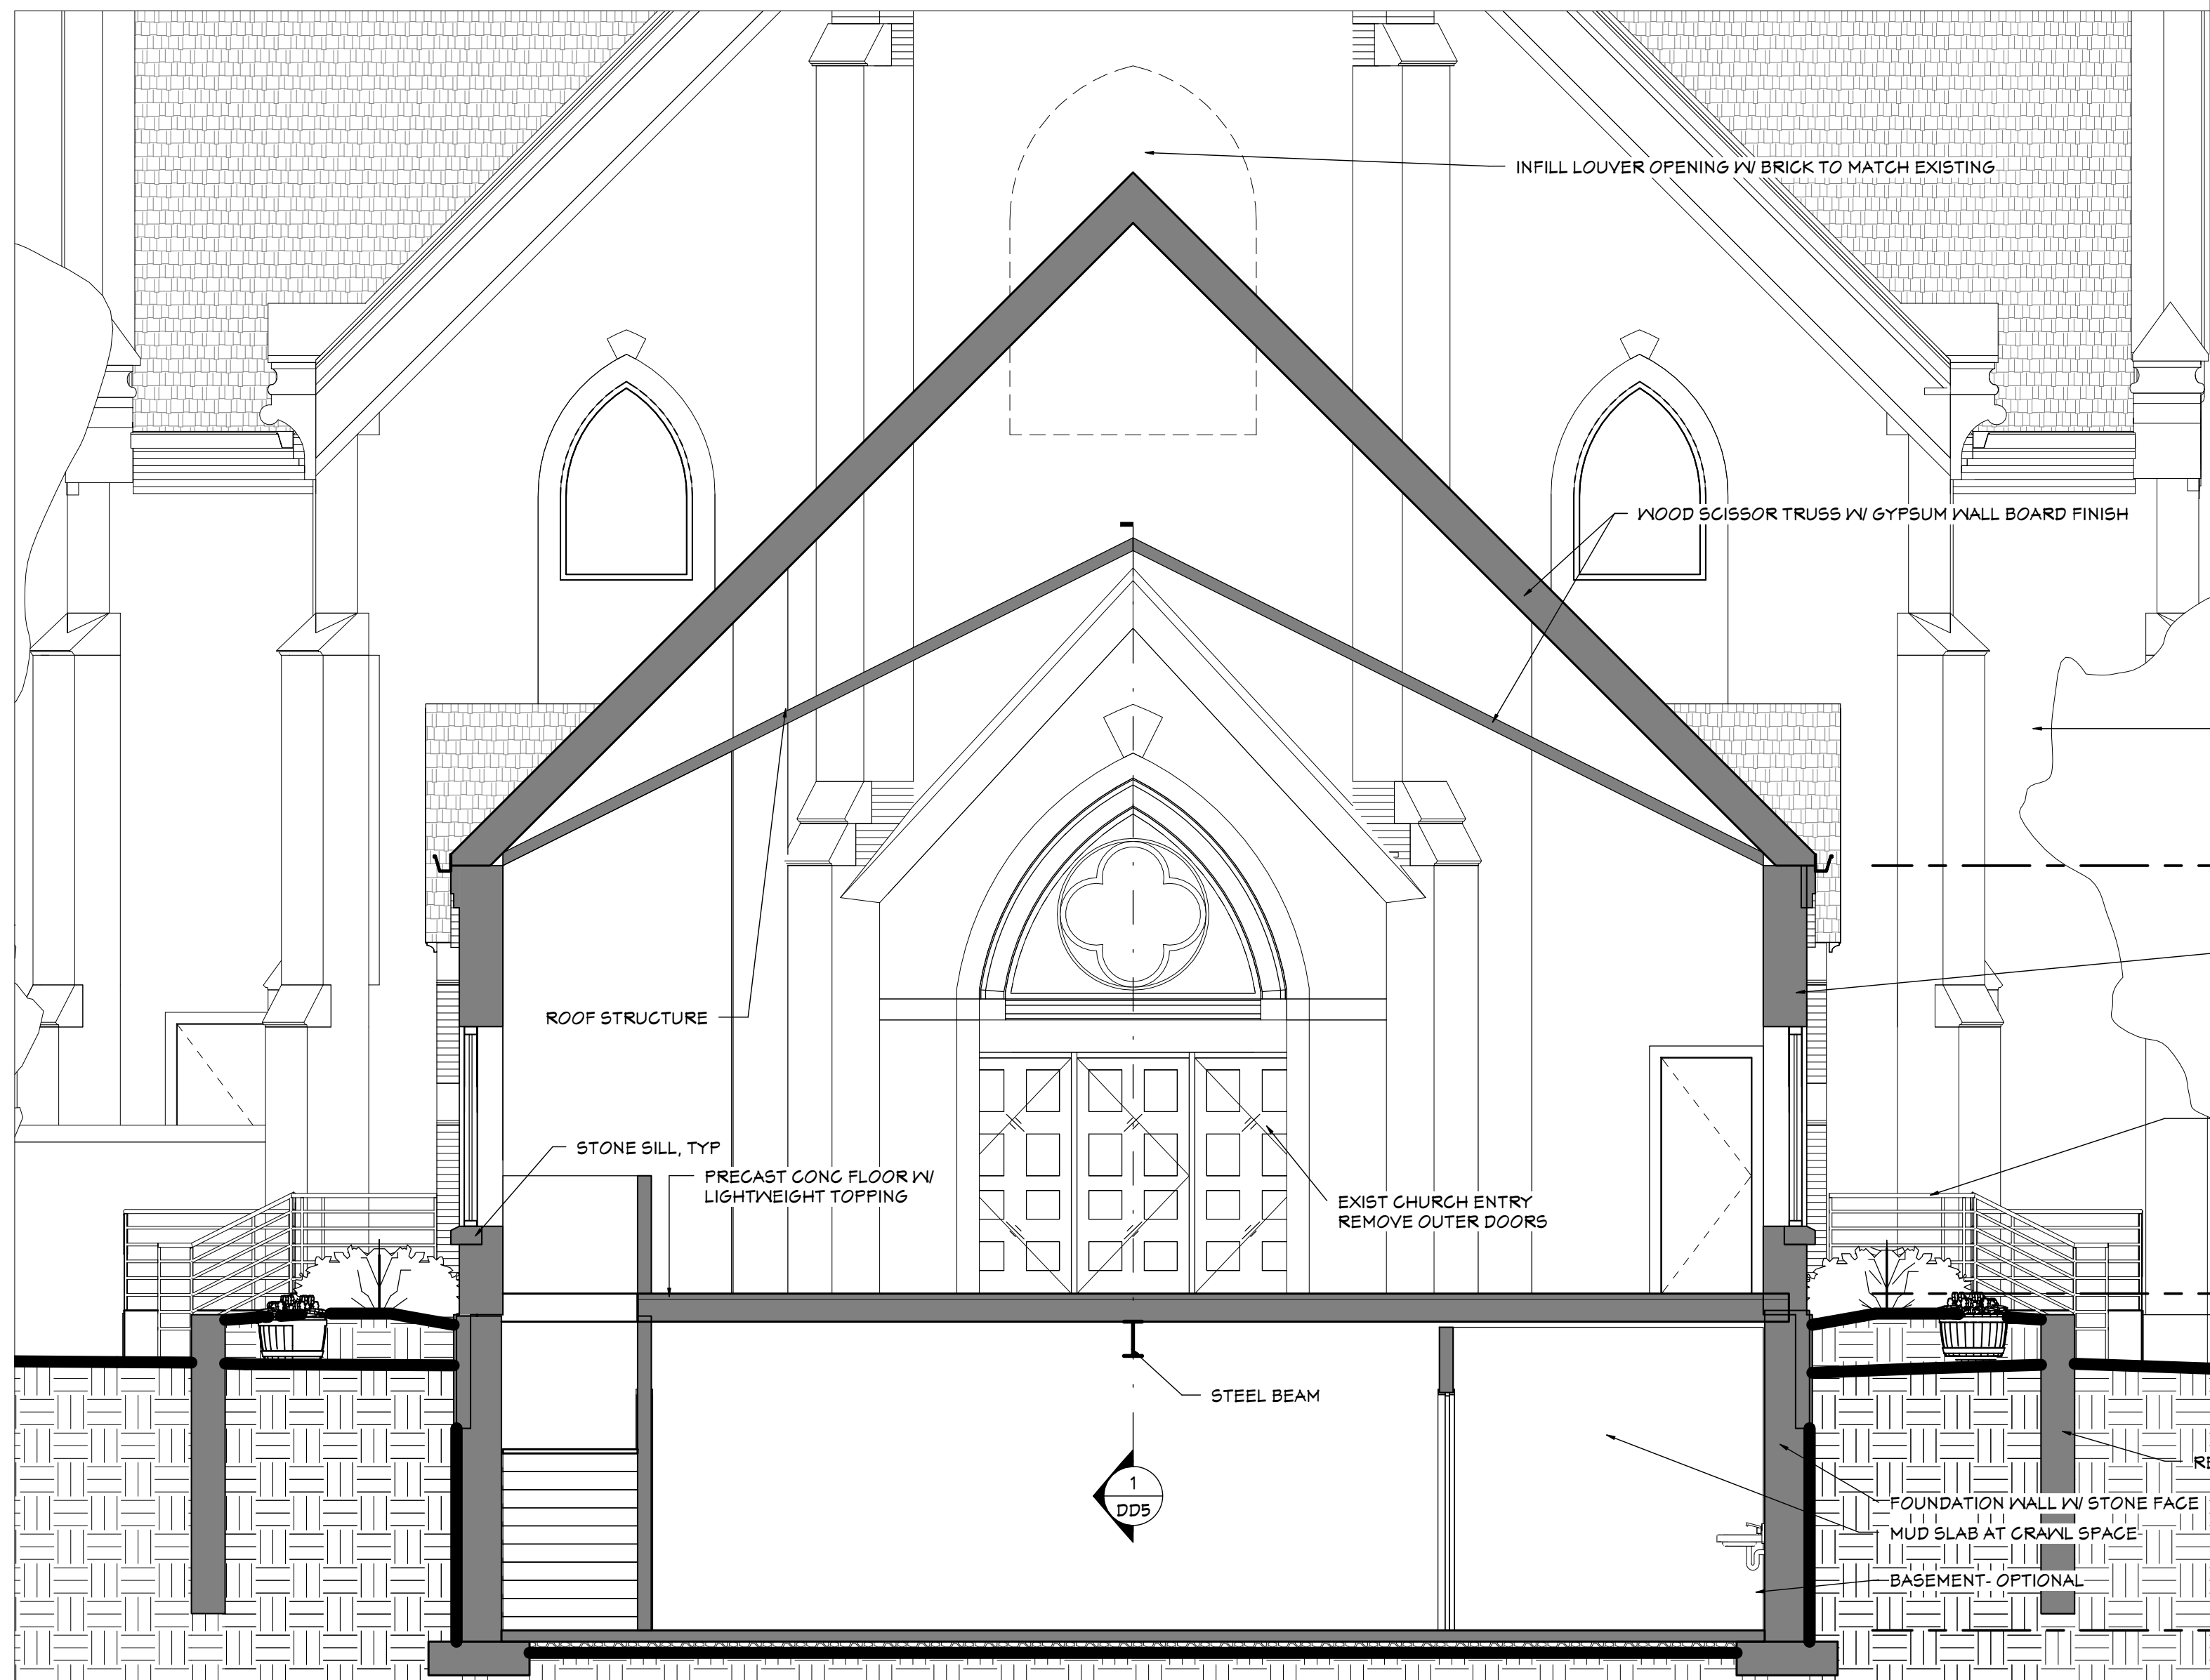

2 BUILDING SECTION NEW ENTRY TRANSVERSE
1/4" = 1'-0"

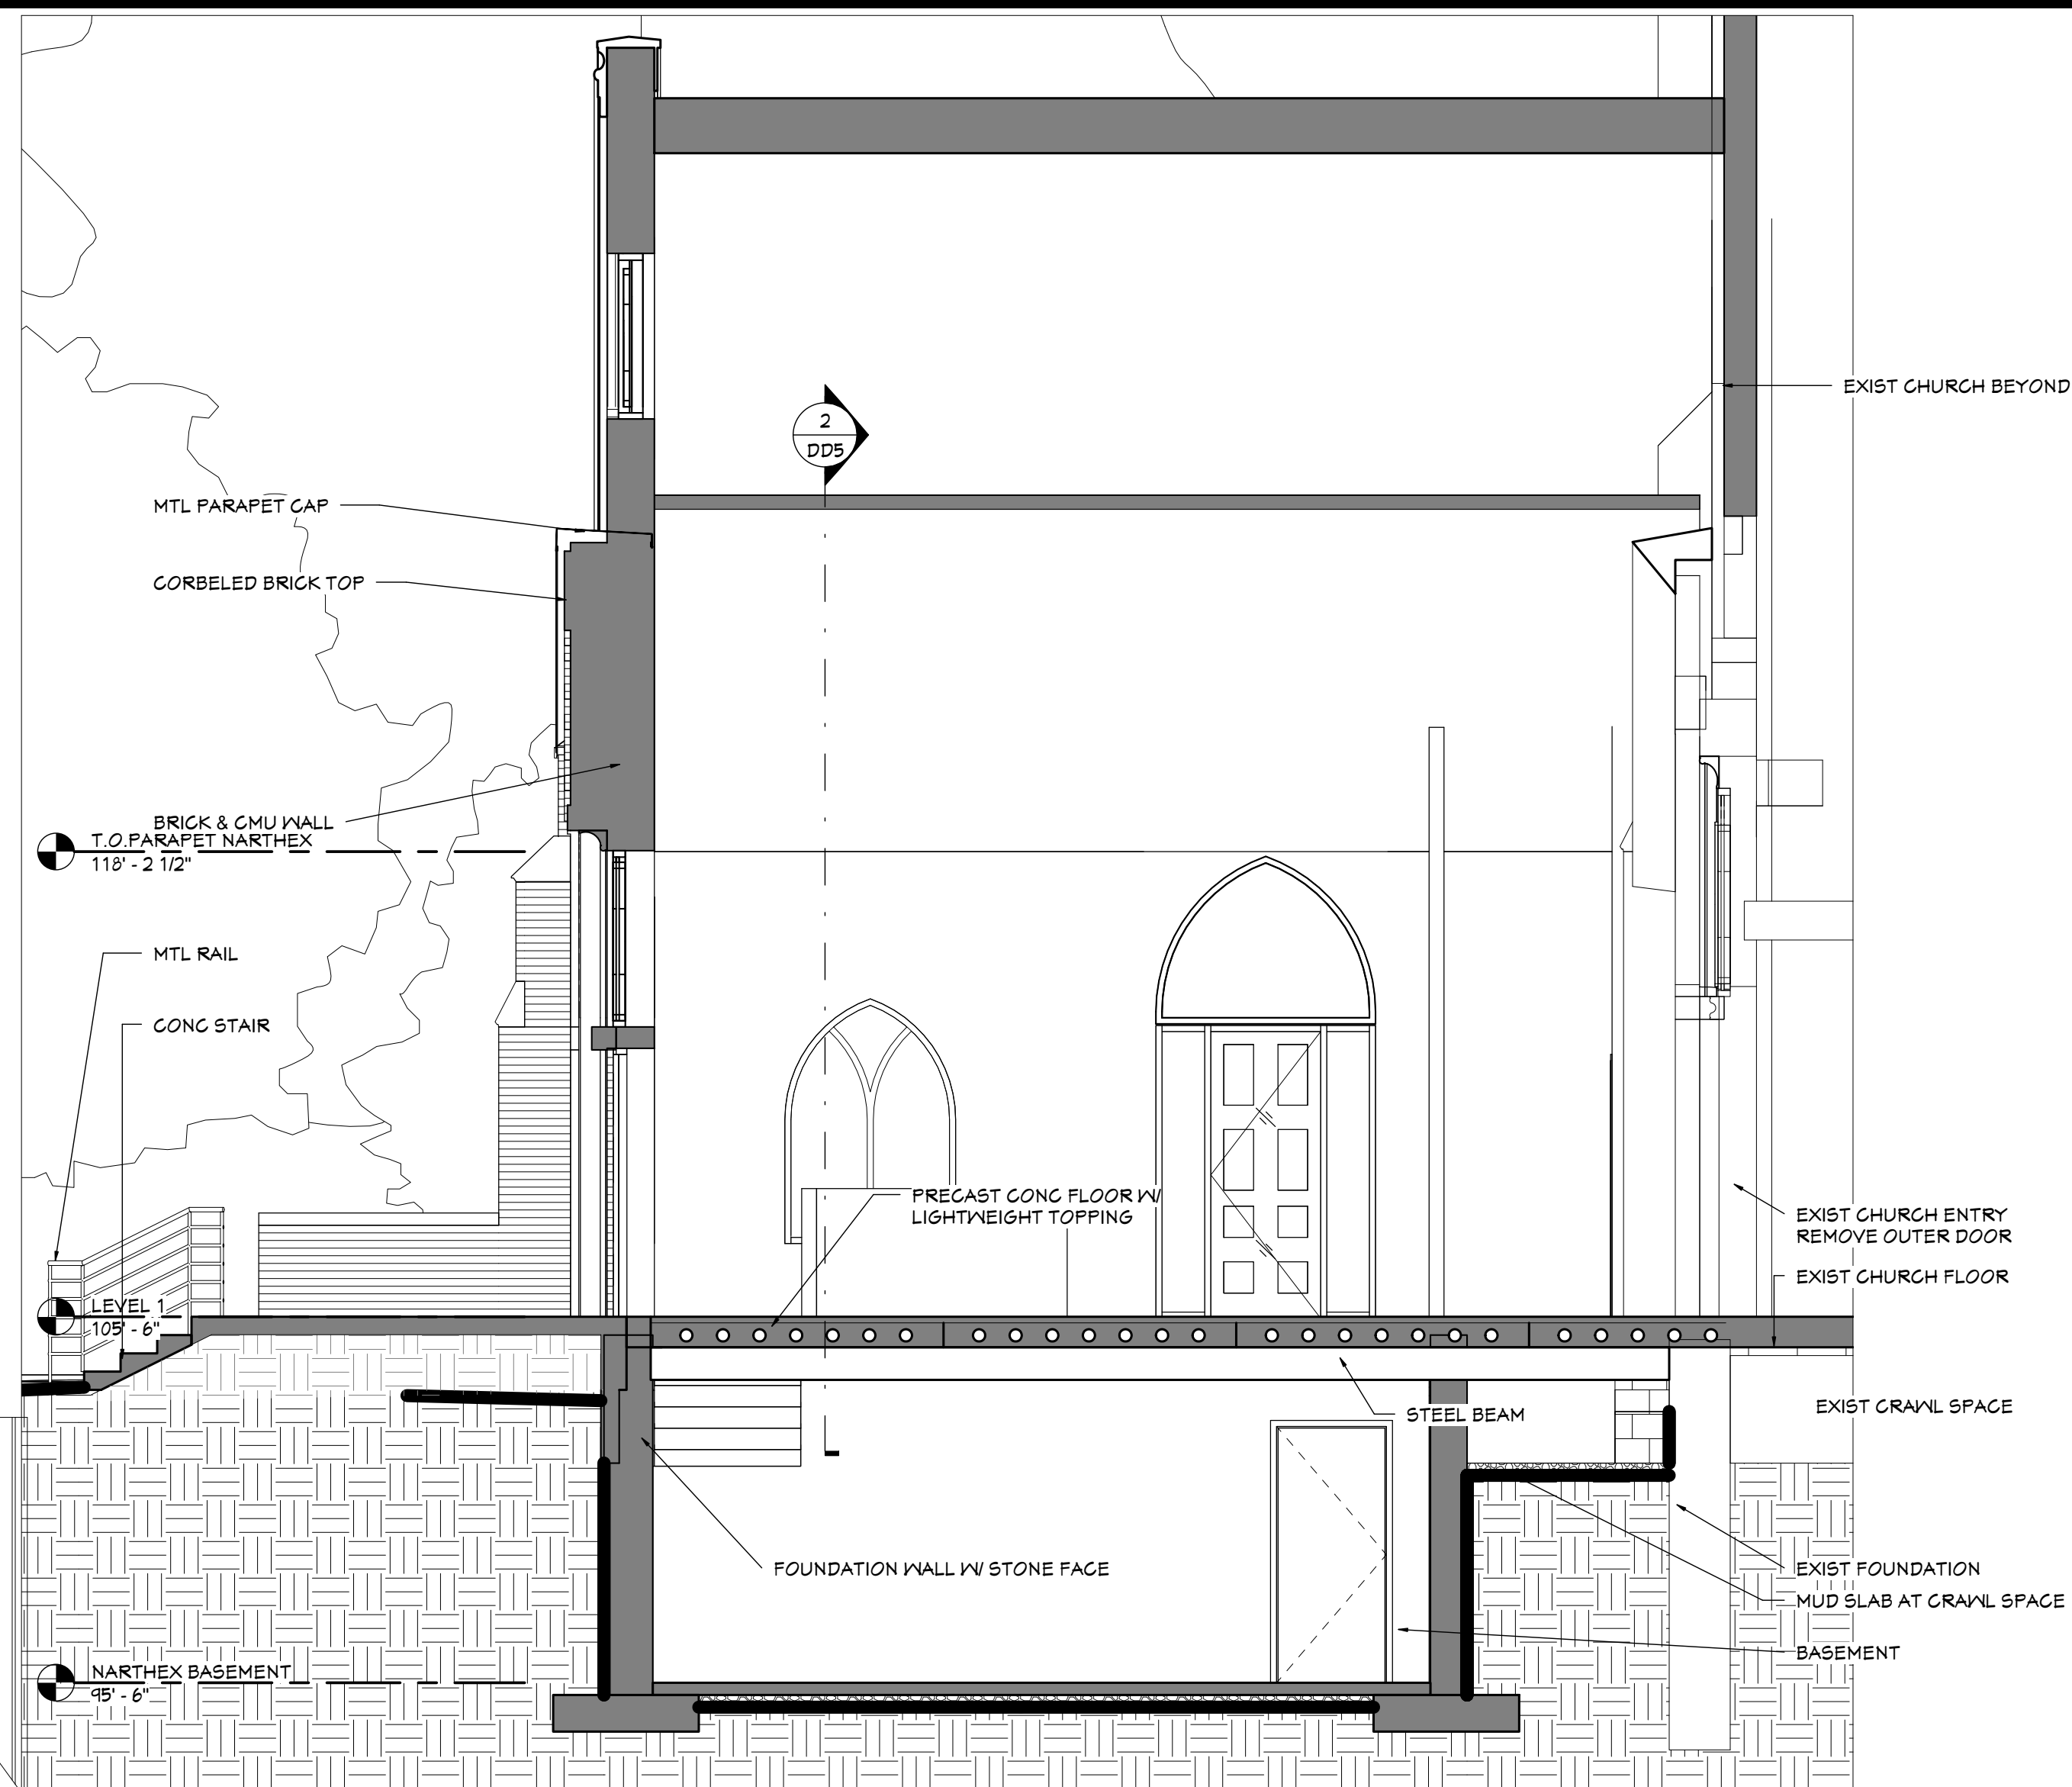

1 BUILDING SECTION NEW ENTRY LONGITUDINAL
1/4" = 1'-0"

EMIG and ASSOCIATES
A r c h i t e c t s

Post Office Box 1724 Phone: 620-343-9180
Emporia, Kansas 66801 Fax: 620-343-9193

KANSAS

SAINTS PETER & PAUL PARISH
CHURCH REMODEL

SENECA

PROPOSED SECTIONS

Job # 1123
Date OCT 11
Rev. 12/22/11
Drawn P.J.H.

DD5
of
5



SOUTH ELEVATION

12/23/2011 10:50:39 AM O:\1123 Sts Peter & Paul Church Renovation\1123 STS P&P DD revised 112911.rvt

EMIG and ASSOCIATES A r c h i t e c t s Post Office Box 1724 Phone: 620-343-9180 Emporia, Kansas 66801 Fax: 620-343-9193	SAINTS PETER & PAUL PARISH CHURCH REMODEL		Job # 1123	R1 of 6
			Date 12/ 23/ 11	
	SENECA	KANSAS	Drawn PJH	
	PERSPECTIVE RENDERING		Rev.	



EAST ELEVATION

12/23/2011 10:50:41 AM O:\1123 Sts Peter & Paul Church Renovation\1123 STS P&P DD revised 112911.rvt

EMIG and ASSOCIATES A r c h i t e c t s Post Office Box 1724 Phone: 620-343-9180 Emporia, Kansas 66801 Fax: 620-343-9193	SAINTS PETER & PAUL PARISH CHURCH REMODEL		Job # 1123	R2 of 6
			Date 12/ 23/ 11	
	SENECA	KANSAS	Drawn PJH	
	PERSPECTIVE RENDERING		Rev.	



FRONT WALK PERSPECTIVE

12/23/2011 10:50:43 AM O:\1123 Sts Peter & Paul Church Renovation\1123 STS P&P DD revised 112911.rvt

EMIG and ASSOCIATES

A r c h i t e c t s

Post Office Box 1724 Phone: 620-343-9180
Emporia, Kansas 66801 Fax: 620-343-9193

SAINTS PETER & PAUL PARISH
CHURCH REMODEL

SENECA KANSAS

PERSPECTIVE RENDERING

Job # 1123

Date 12/ 23/ 11

Drawn PJH

Rev.

R3
of
6



SOUTHEAST AERIAL

12/23/2011 10:50:44 AM O:\1123 Sts Peter & Paul Church Renovation\1123 STS P&P DD revised 112911.rvt

EMIG and ASSOCIATES A r c h i t e c t s Post Office Box 1724 Phone: 620-343-9180 Emporia, Kansas 66801 Fax: 620-343-9193	SAINTS PETER & PAUL PARISH CHURCH REMODEL		Job # 1123	R4 of 6
			Date 12/ 23/ 11	
	SENECA	KANSAS	Drawn PJH	
	PERSPECTIVE RENDERING		Rev.	



EAST ENTRY FROM SCHOOL

12/23/2011 10:50:47 AM O:\1123 Sts Peter & Paul Church Renovation\1123 STS P&P DD revised 112911.rvt

EMIG and ASSOCIATES

A r c h i t e c t s

Post Office Box 1724 Phone: 620-343-9180
Emporia, Kansas 66801 Fax: 620-343-9193

SAINTS PETER & PAUL PARISH
CHURCH REMODEL

SENECA KANSAS

PERSPECTIVE RENDERING

Job # 1123

Date 12/23/11

Drawn PJH

Rev.

R5
of
6

12/23/2011 10:50:49 AM O:\1123 Sts Peter & Paul Church Renovation\1123 STS P&P DD revised 112911.rvt



SOUTHWEST CORNER OF BLOCK

EMIG and ASSOCIATES

Architects
Post Office Box 1724 Phone: 620-343-9180
Emporia, Kansas 66801 Fax: 620-343-9193

SAINTS PETER & PAUL PARISH
CHURCH REMODEL

SENECA KANSAS
PERSPECTIVE RENDERING

Job # 1123

Date 12/23/11

Drawn PJH

Rev.

R6
of
6